


STANDBY/ALARM MALE	
PIN	CONNECTION
1	ALARM COMMON
2	ALARM N/D.
3	STANDBY SWITCH
4	STANDBY SWITCH
⊕	GROUND

POWER OUTPUT ZONES 1-12	
ZONE	1 2 3 4 5 6 7 8 9 10 11 12
PIN	1A 3A 5A 7A 2B 4B 6B 1C 3C 5C 7C 9A
PIN	2A 4A 6A 8A 3B 5B 7B 2C 4C 6C 8C 9C

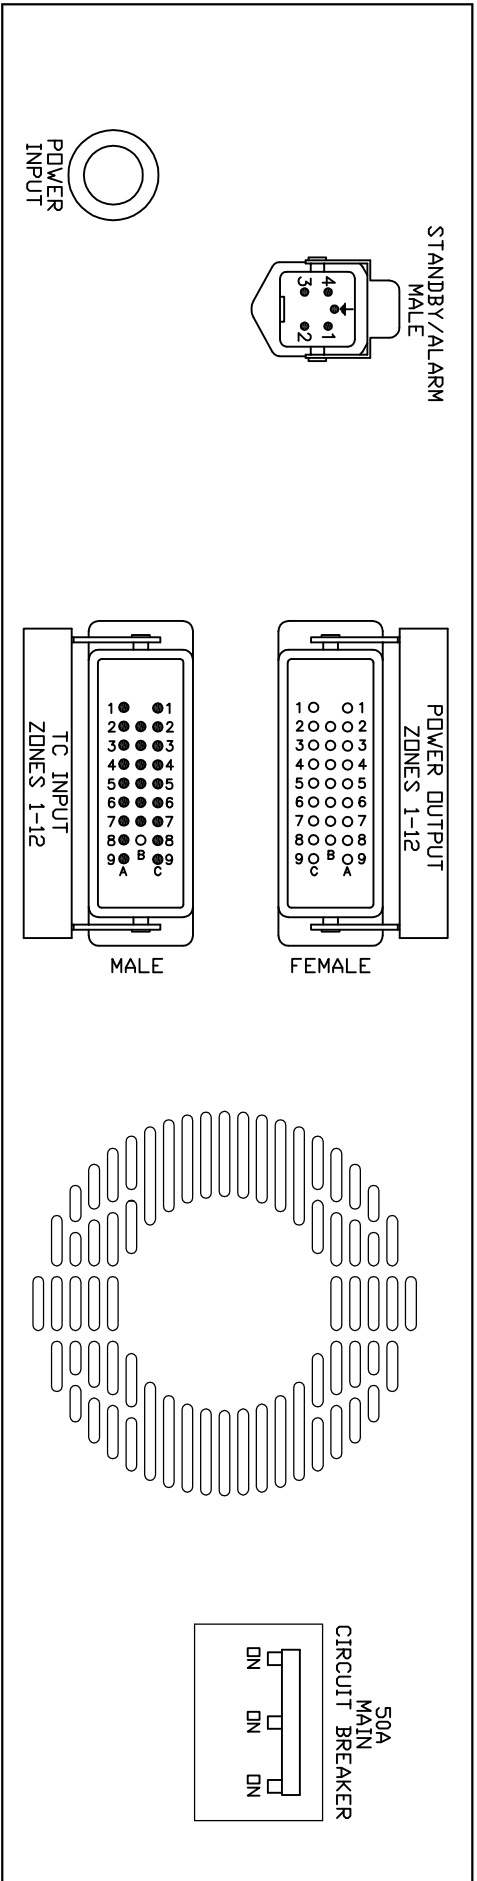

POWER CORD DOMESTIC	
L1	PHASE
L2	WIRES
L3	
	GRN-GROUND

POWER CORD EXPORT	
L1	PHASE
L2	WIRES
L3	
	WHT-NEUTRAL
	GRN-GROUND

TC INPUT ZONES 1-12	
ZONE	1 2 3 4 5 6 7 8 9 10 11 12
+PIN	1A 3A 5A 7A 2B 4B 6B 1C 3C 5C 7C 9A
-PIN	2A 4A 6A 8A 3B 5B 7B 2C 4C 6C 8C 9C

DATE	RELEASED	DESCRIPTION	REV
12/10/12			A
ATHENA®			
TITLE: RMB12 DOMESTIC/EXPORT LAYOUT AND WIRING LAYOUT AND WIRING STD CONNECTORS, NO OPTIONS			
DRW	RMB12-0-DX-12-00-000	SCALE	1"=1'-0"
DATE	12/10/12	SCALE	MM
		DESIGNED	BC